


BACKER ROD AND SEALANT - BY OTHERS

1/8" X 1" METAL TERMINATION BAR AND FASTENERS SPACED 2" INWARD FROM EACH END OF TERMINATION STRIP AND NOT MORE THAN 8" SPACING BETWEEN FASTENERS - BY OTHERS

POLYGUARD 606 TAPE APPLIED TO CLEAN, DRY, AND FROST FREE CONCRETE PREPARED WITH POLYGUARD 650 LT LIQUID ADHESIVE OR POLYGUARD CALIFORNIA SEALANT APPLIED AT A RATE OF 250 - 300 SF/GAL

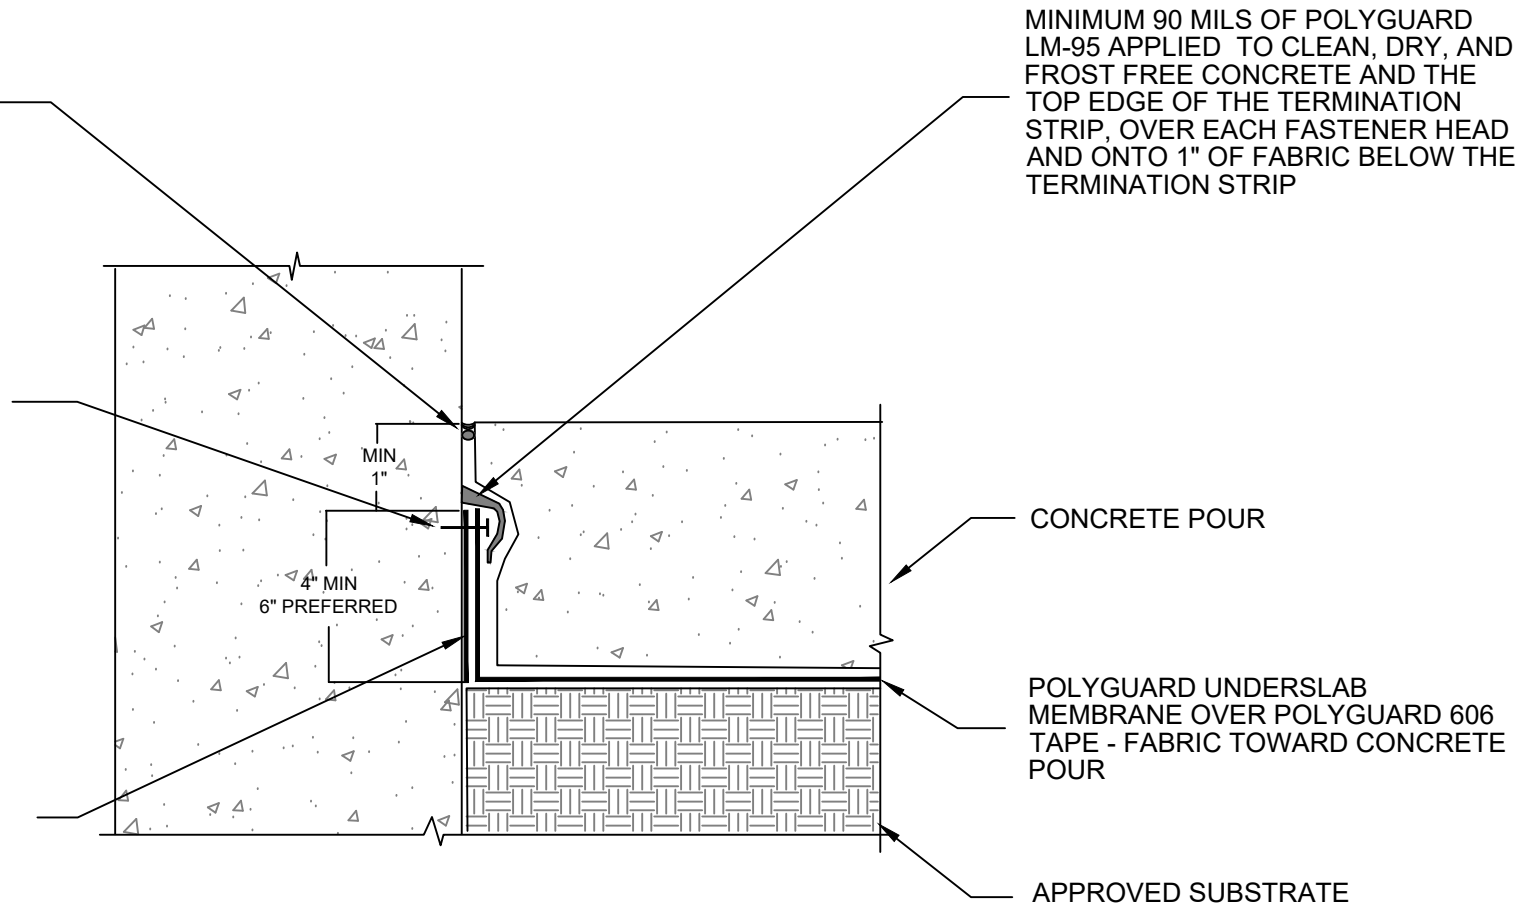

MINIMUM 90 MILS OF POLYGUARD LM-95 APPLIED TO CLEAN, DRY, AND FROST FREE CONCRETE AND THE TOP EDGE OF THE TERMINATION STRIP, OVER EACH FASTENER HEAD AND ONTO 1" OF FABRIC BELOW THE TERMINATION STRIP

CONCRETE POUR

POLYGUARD UNDERSLAB MEMBRANE OVER POLYGUARD 606 TAPE - FABRIC TOWARD CONCRETE POUR

APPROVED SUBSTRATE

US5

SECTION @ TERMINATION TO EXISTING CONCRETE WALL

Polyguard Products, Inc.
P.O. Box 755 - Ennis, TX 75120
Phone: 214-515-5000
Web Site - www.polyguard.com

©POLYGUARD PRODUCTS, INC.
MATERIAL SEPARATED FOR CLARITY

<small>The information provided is based on data and knowledge considered to be true and accurate and is offered for the users' consideration, investigation and verification, but we do not warrant the results to be obtained. Please read all data sheets, statements, recommendations or suggestions in conjunction with our conditions of sale, which apply to all goods supplied by us.</small>	NOT TO SCALE
	EFFECTIVE DATE: 06/06/2023
	SUPERCEDES: 10/01/2022