


POLYGUARD TILEGUARD MEMBRANE APPLIED TO SUBSTRATE PREPARED WITH POLYGUARD 650 LT LIQUID ADHESIVE OR POLYGUARD CALIFORNIA SEALANT AT A RATE OF 250 - 300 SF/GAL OR POLYGUARD 650 WB LIQUID ADHESIVE AT A RATE OF 350 - 400 SF/GAL

PREPARED SUBSTRATE - BY OTHERS

TILE - BY OTHERS

GROUT BED - BY OTHERS

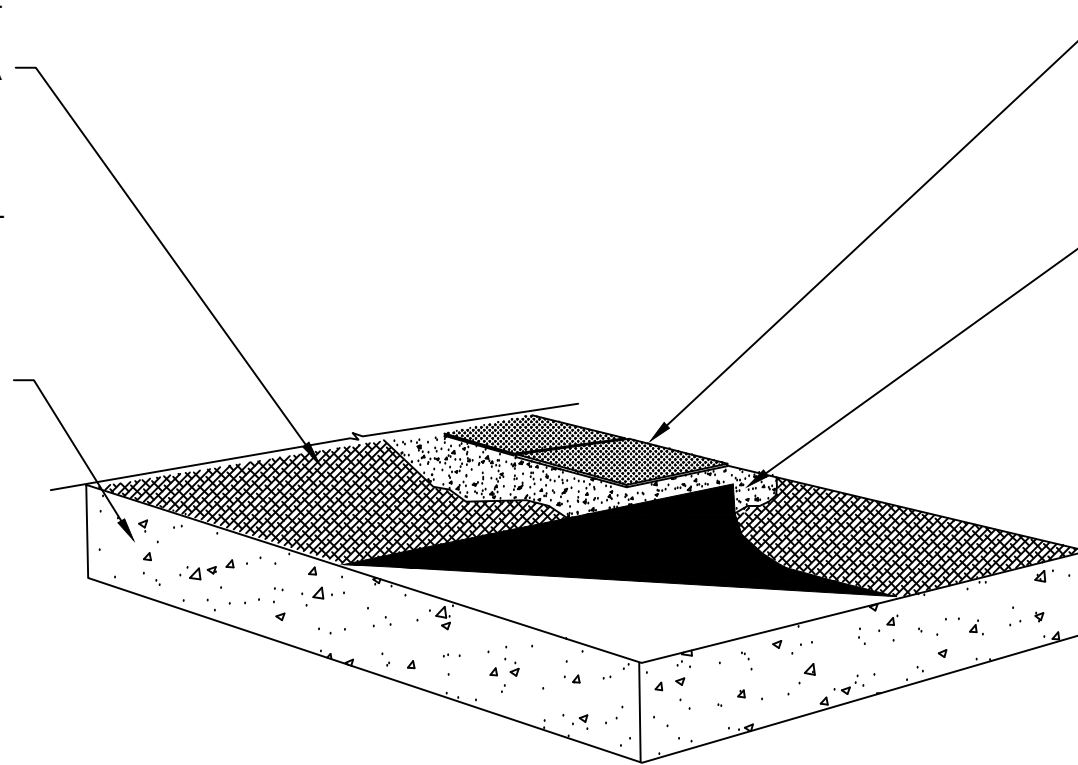

TG1

SECTION @ ANTIFRACTURE NON-WATERPROOF DETAIL

Polyguard Products, Inc.
P.O. Box 755 - Ennis, TX 75120
Phone: 214-515-5000
Web Site - www.polyguard.com

SPECIAL NOTE: IF ADHESIVE IS REQUIRED FOR SEAMS OR ENDLAPS DO NOT USE 650 WB LIQUID ADHESIVE

©POLYGUARD PRODUCTS, INC.
MATERIAL SEPARATED FOR CLARITY

<small>The information provided is based on data and knowledge considered to be true and accurate and is offered for the users' consideration, investigation and verification, but we do not warrant the results to be obtained. Please read all data sheets, statements, recommendations or suggestions in conjunction with our conditions of sale, which apply to all goods supplied by us.</small>	NOT TO SCALE
	EFFECTIVE DATE: 10/01/2022
	SUPERCEDES: 05/11/2022


POLYGUARD TILEGUARD
MEMBRANE APPLIED
OVER CURED POLYGUARD
LM85 SSL BUTT SEAMS
TOGETHER

PREPARED SUBSTRATE -
BY OTHERS

TILE - BY OTHERS

GROUT BED - BY OTHERS

40 MILS OF POLYGUARD
LM85 SSL APPLIED TO CLEAN
DRY SUBSTRATE - ALLOW TO
CURE PRIOR TO POLYGUARD
TILEGUARD APPLICATION

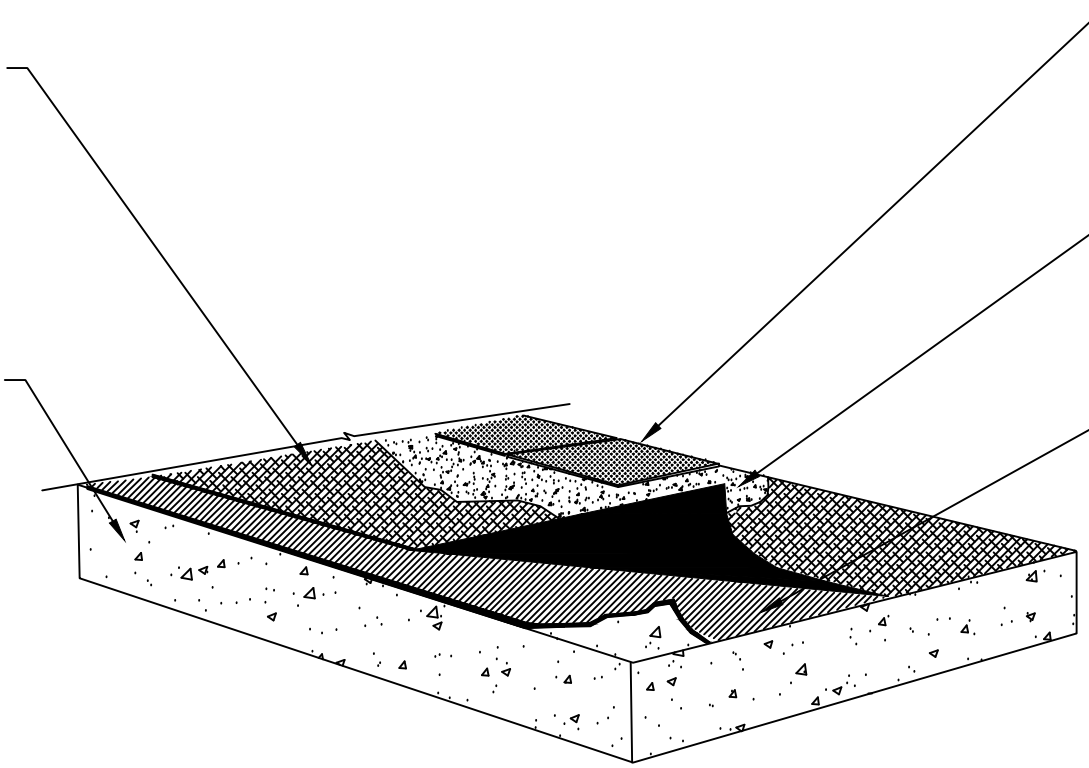

TG2

SECTION @ ANTIFRACTURE WATERPROOFED DETAIL

Polyguard Products, Inc.
P.O. Box 755 - Ennis, TX 75120
Phone: 214-515-5000
Web Site - www.polyguard.com

©POLYGUARD PRODUCTS, INC.
MATERIAL SEPARATED FOR CLARITY

<small>The information provided is based on data and knowledge considered to be true and accurate and is offered for the users' consideration, investigation and verification, but we do not warrant the results to be obtained. Please read all data sheets, statements, recommendations or suggestions in conjunction with our conditions of sale, which apply to all goods supplied by us.</small>	NOT TO SCALE
	EFFECTIVE DATE: 10/01/2022
	SUPERCEDES: 05/11/2022


TILE AND GROUT - BY OTHERS

40 MILS POLYGUARD LM85 SSL APPLIED TO CLEAN DRY SUBSTRATE

DRAIN PIPE COVER - BY OTHERS

POLYGUARD TILEGUARD APPLIED OVER CURED POLYGUARD LM85 SSL BUTTING LAPS

DRAIN PIPE ABRAD SIDES FOR POLYGUARD LM85 SSL ADHESION - BY OTHERS

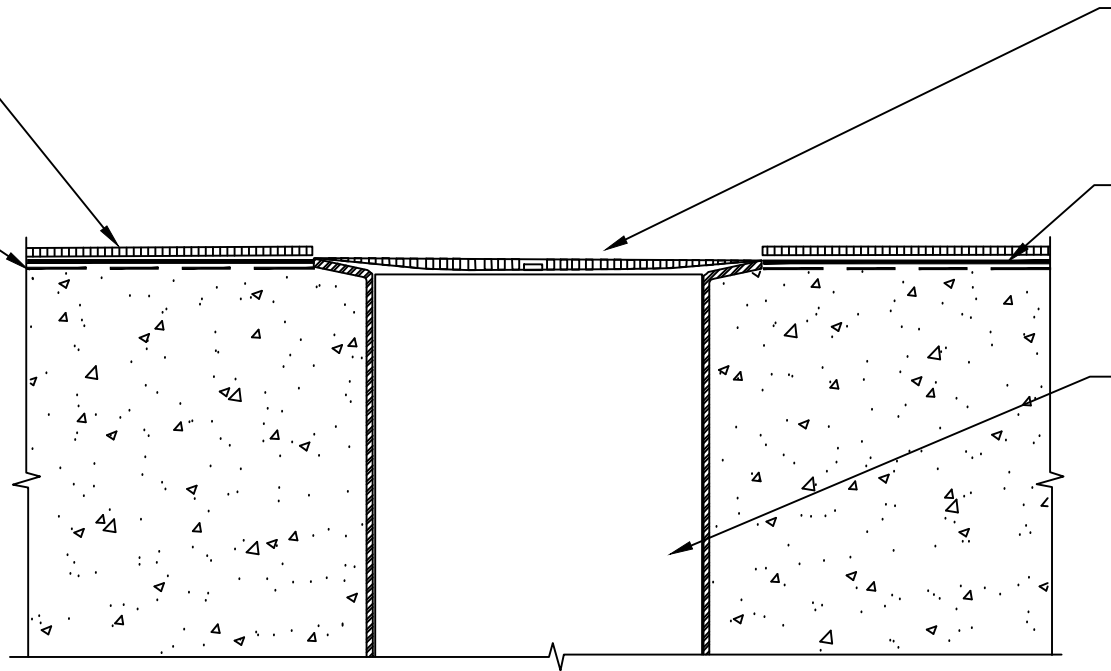

TG3

SECTION @ WATERPROOFED FLOOR DRAIN

Polyguard Products, Inc.
P.O. Box 755 - Ennis, TX 75120
Phone: 214-515-5000
Web Site - www.polyguard.com


©POLYGUARD PRODUCTS, INC.
MATERIAL SEPARATED FOR CLARITY

<small>The information provided is based on data and knowledge considered to be true and accurate and is offered for the users' consideration, investigation and verification, but we do not warrant the results to be obtained. Please read all data sheets, statements, recommendations or suggestions in conjunction with our conditions of sale, which apply to all goods supplied by us.</small>	NOT TO SCALE
	EFFECTIVE DATE: 10/01/2022
	SUPERCEDES: 05/11/2022

SECURED PENETRATION MEMBER
CLEAN AND ABRAD BASE OF
PENETRATION SIDEWALLS FOR
ADHESION OF POLYGUARD LM85
SSL

POLYGUARD TILEGUARD APPLIED
OVER CURED POLYGUARD LM85
SSL

TILE - BY OTHERS

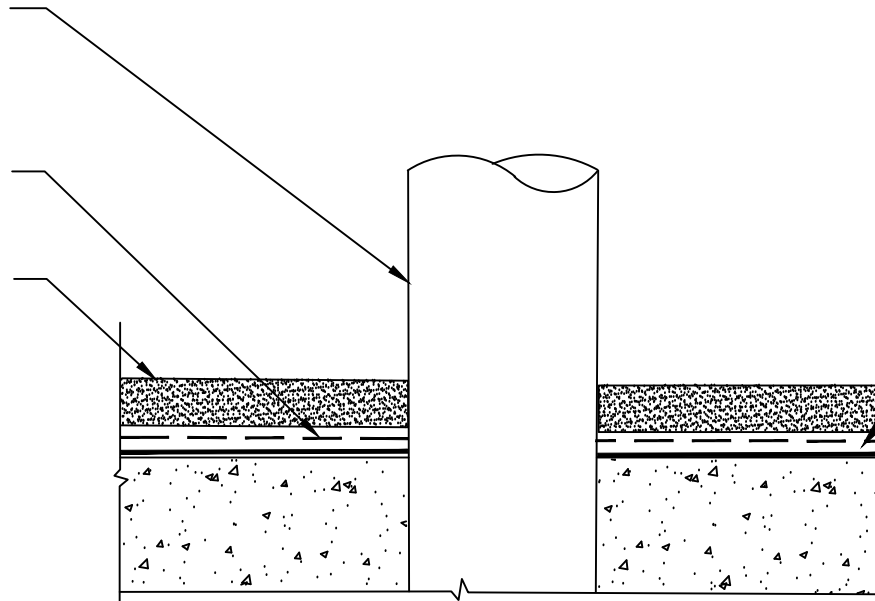

40 MILS OF POLYGUARD LM85
SSL APPLIED TO CLEAN DRY
SUBSTRATE MUST APPLY UP TO
AND TOUCHING THE PIPE




SECTION @ WATERPROOFED PENETRATION DETAIL

Polyguard Products, Inc.
P.O. Box 755 - Ennis, TX 75120
Phone: 214-515-5000
Web Site - www.polyguard.com

©POLYGUARD PRODUCTS, INC.
MATERIAL SEPARATED FOR CLARITY

<small>The information provided is based on data and knowledge considered to be true and accurate and is offered for the users' consideration, investigation and verification, but we do not warrant the results to be obtained. Please read all data sheets, statements, recommendations or suggestions in conjunction with our conditions of sale, which apply to all goods supplied by us.</small>	NOT TO SCALE
	EFFECTIVE DATE: 10/01/2022
	SUPERCEDES: 05/11/2022

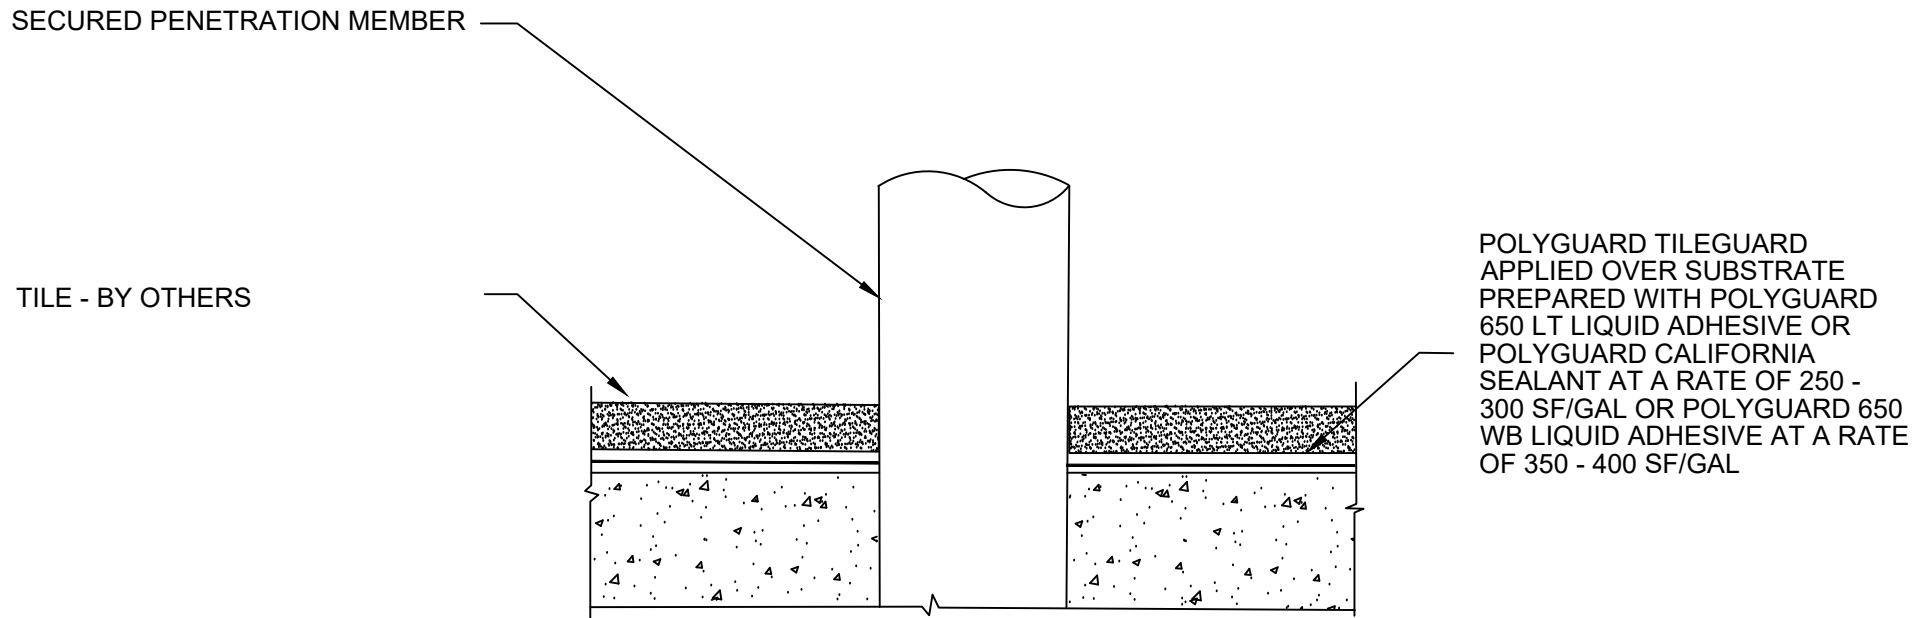

TG5

SECTION @ NON-WATERPROOFED PENETRATION DETAIL

Polyguard Products, Inc.
P.O. Box 755 - Ennis, TX 75120
Phone: 214-515-5000
Web Site - www.polyguard.com

SPECIAL NOTE: IF ADHESIVE IS REQUIRED FOR SEAMS OR ENDLAPS DO NOT USE 650 WB LIQUID ADHESIVE

©POLYGUARD PRODUCTS, INC.
MATERIAL SEPARATED FOR CLARITY

<small>The information provided is based on data and knowledge considered to be true and accurate and is offered for the users' consideration, investigation and verification, but we do not warrant the results to be obtained. Please read all data sheets, statements, recommendations or suggestions in conjunction with our conditions of sale, which apply to all goods supplied by us.</small>	NOT TO SCALE
	EFFECTIVE DATE: 10/01/2022
	SUPERCEDES: 05/11/2022